


The drawings, specifications or descriptions contained herein, together with all information and know-how disclosed thereby, include technical data which is the exclusive property of INYO PROCESS. No disclosure to others, either in the United States or abroad, or reproduction of any part of the information supplied is to be made, and no manufacture, sale or use of any device, process or composition of matter disclosed therein, whether patented or not, shall be made except by written authorization of INYO PROCESS. This notice is not intended to nullify or limit rights granted by contract.

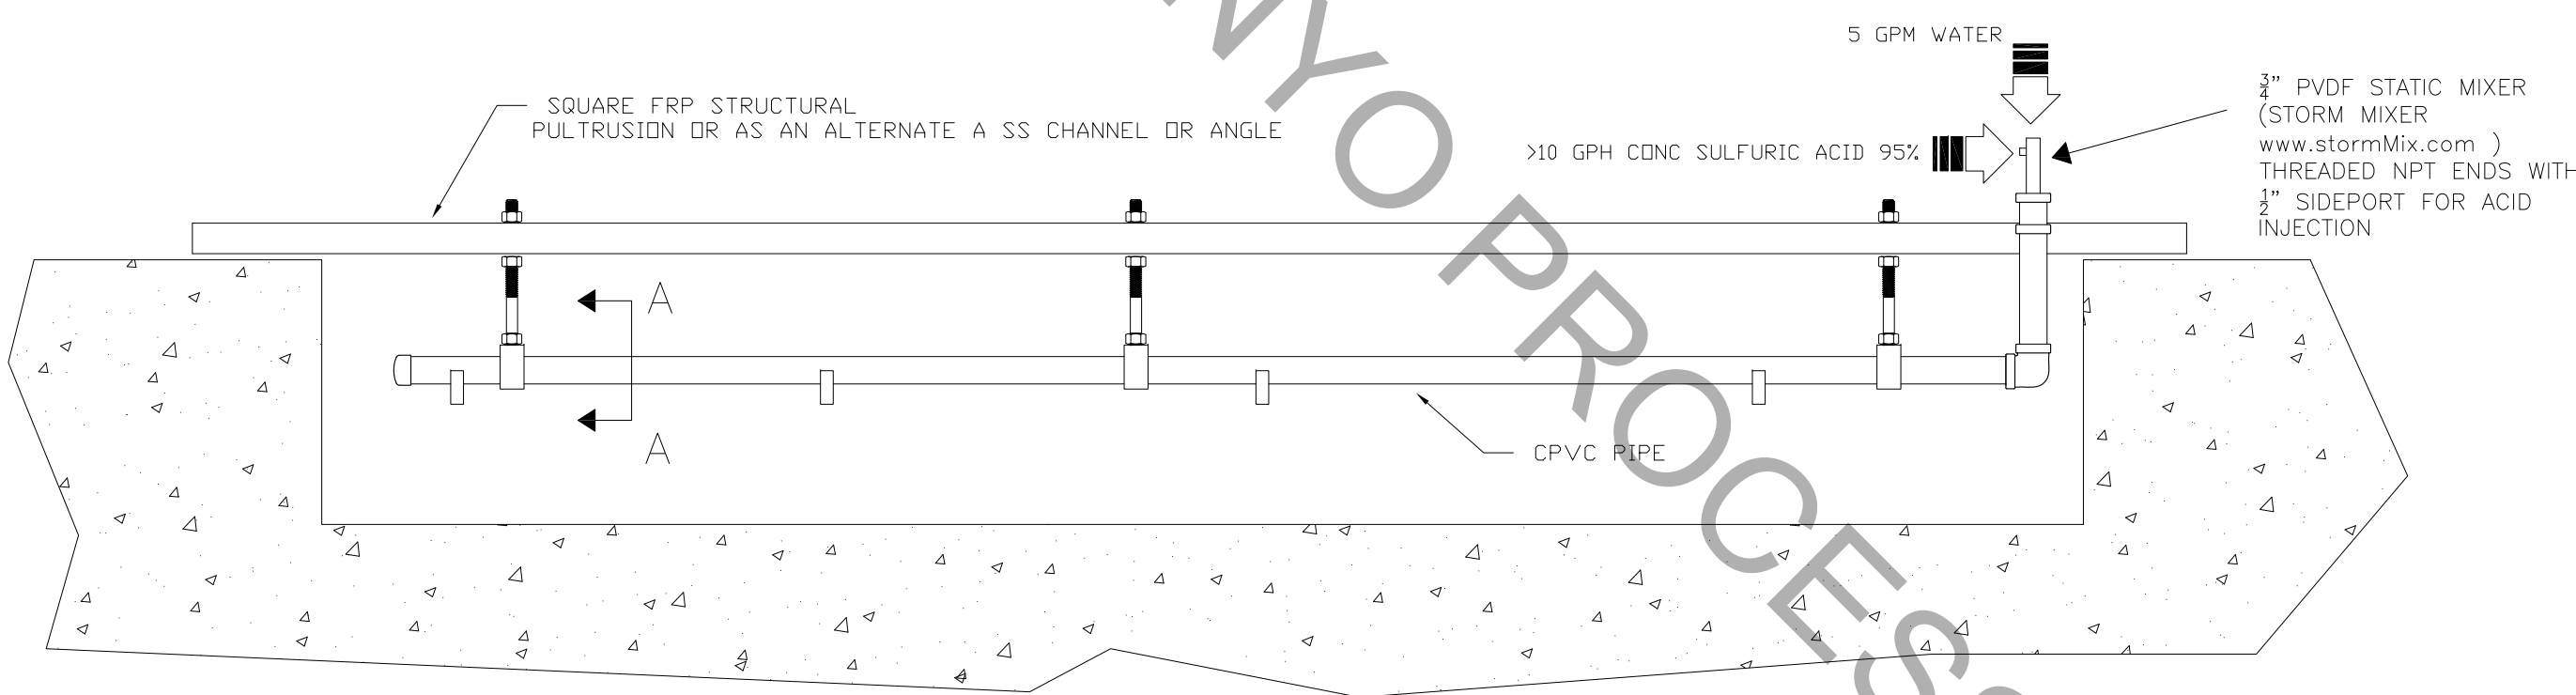

SQUARE FRP STRUCTURAL PULTRUSION OR AS AN ALTERNATE A SS CHANNEL OR ANGLE

>10 GPH CONC SULFURIC ACID 95%


5 GPM WATER

3/4" PVDF STATIC MIXER (STORM MIXER (www.stormMix.com) THREADED NPT ENDS WITH 1/2" SIDEPORT FOR ACID INJECTION

CPVC PIPE

A
A

NOTES:
CONTACT INYO PROCESS info@inyoprocess.com FOR SIZING AND MODEL NUMBERS FOR YOUR APPLICATION. TYPICALLY THESE DIFFUSERS WITH STORM MIXER STATIC MIXERS ARE CUSTOMIZED FOR YOUR SPECIFIC COOLING TOWER BASIN.

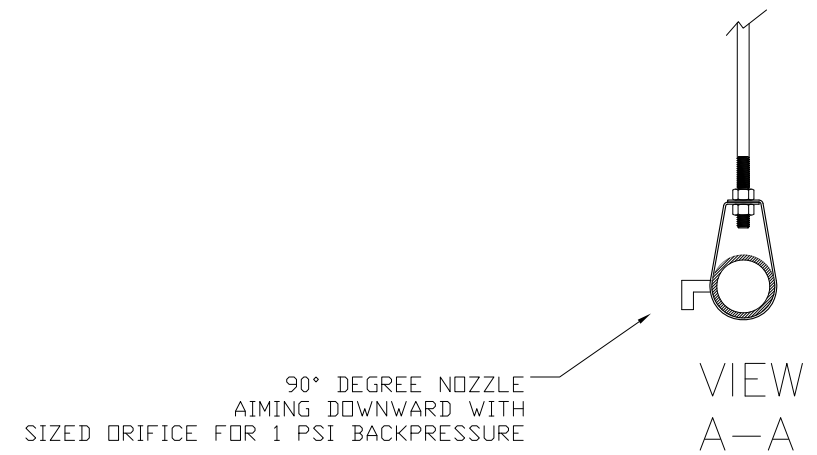

CONTR NO		-		INYO PROCESS	
DRAWN		Q.VU 2-7-16			
CHECKED				GENERAL ARRANGEMENT MODEL TBD	
DWG APPROVED				CONC SULFURIC ACID DIFFUSER W/ MIXER	
DESIGN APPROVED				SIZE	REVISION
				B	-
				DWG NO	
				WP5401	
RELEASE DATE		SCALE	WEIGHT	SHEET	
		NONE		1 OF 1	